



REVISIONS				
ZONE	LTR	DESCRIPTION	DATE	APPROVED
3		REVISED PER DCR NO. 94		

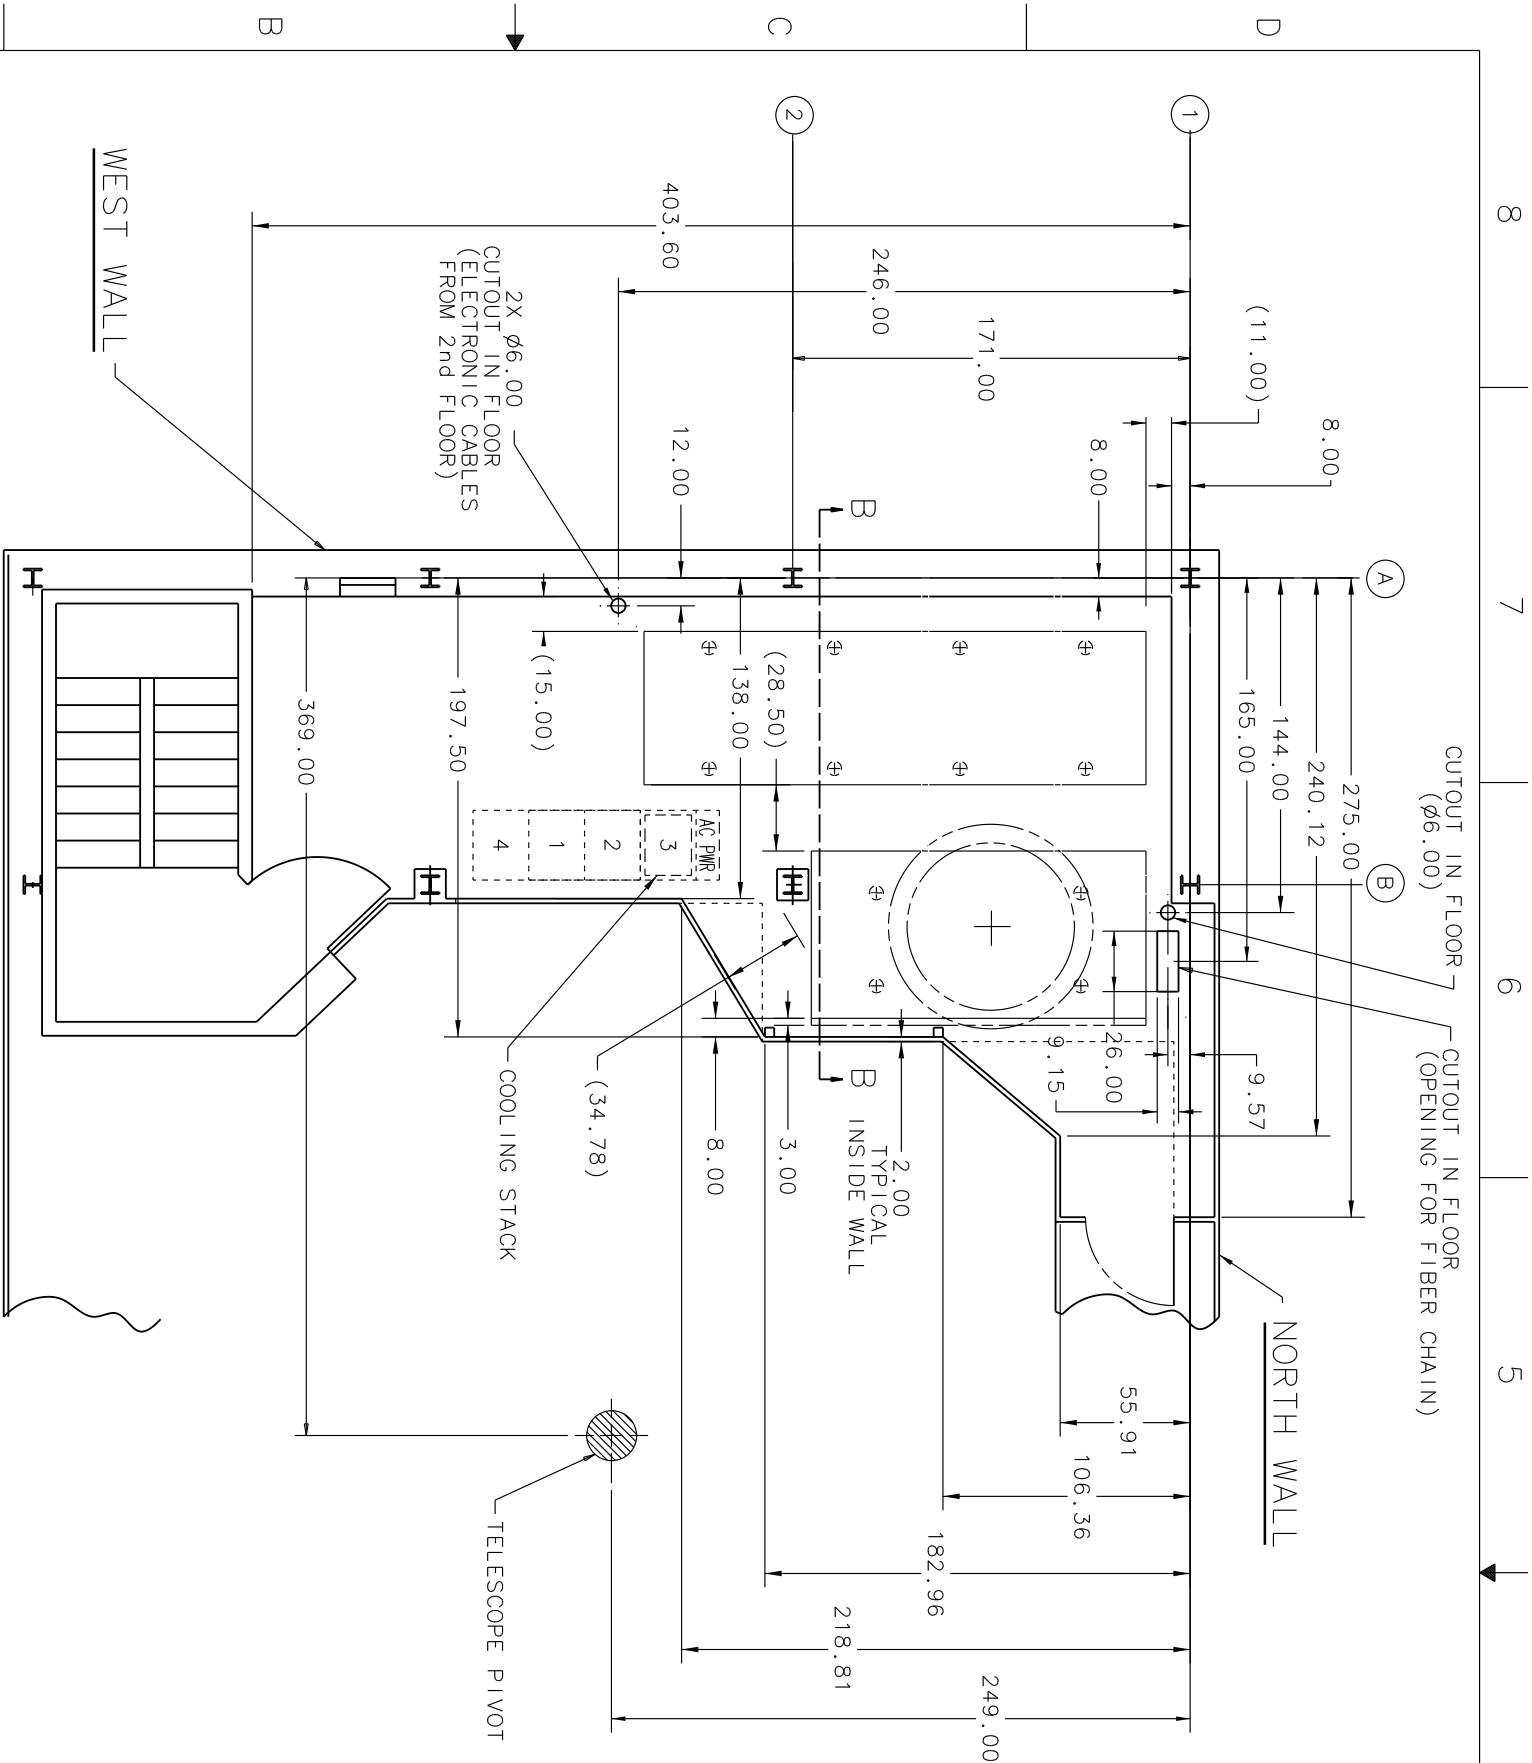

3RD FLOOR VIEW

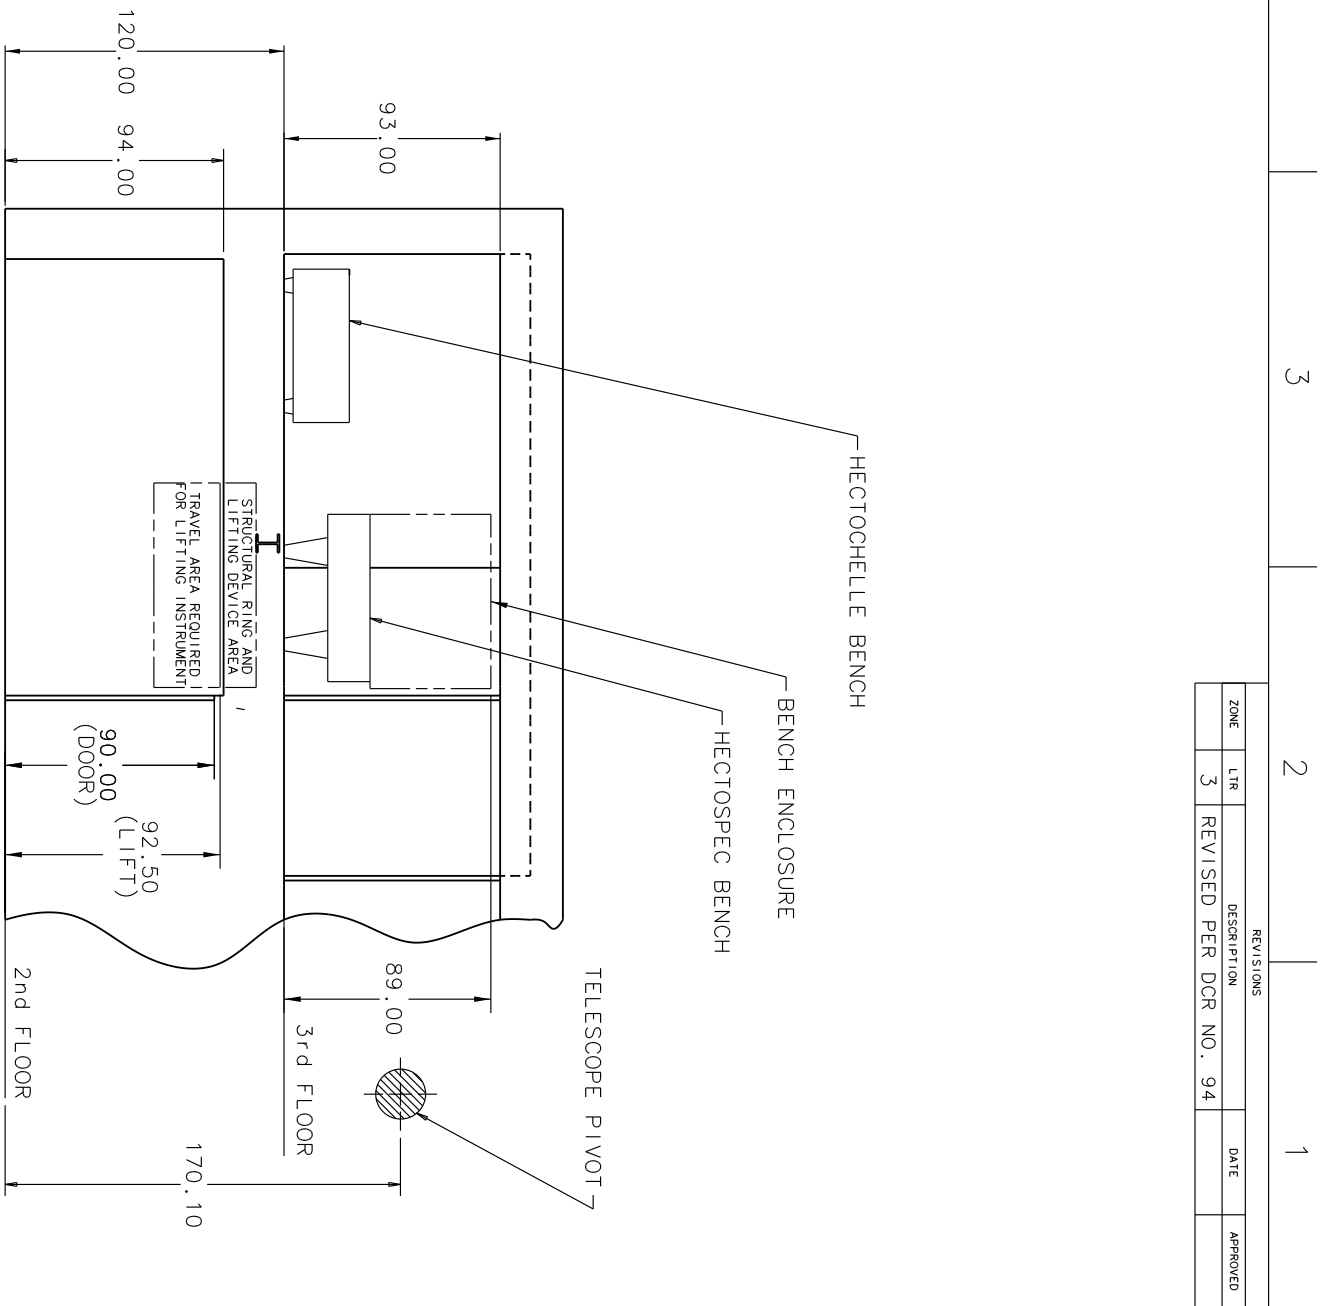

SECTION B-B

3RD FLOOR PLAN INSTRUMENT ROOM LAYOUT

REMOVE BURRS AND BREAK SHARP EDGES UNLESS OTHERWISE SPECIFIED DIMENSIONS ARE IN INCHES	DR. J. BARBERS CHK. EHZ DATE 03-09-98	DATE 3-12-99
TOLERANCES ON FRACTIONS DECIMALS ANGLES ± .XX ± .01 ± .25° ± .XXX ± .005	OSDN APPD. ROBERT FLATA DATE 3-12-99	
MACH. FIN. 63 / FIN. 125	PROJ APPD. E. M. HERTZ DATE 3-12-99	
MAT'L: A CONTRACT		

SMITHSONIAN ASTROPHYSICAL OBSERVATORY
CENTRAL ENGINEERING

SAO INSTRUMENT/MTO
INTERFACE CONTROL DRAWING

SIZE D	CODE 50944	DWG NO. MMTS-402	REV 4
SCALE NONE	MASTER SERIES 7	SHEET 2	OF 4

8 7 6 5 4 3 2 1